

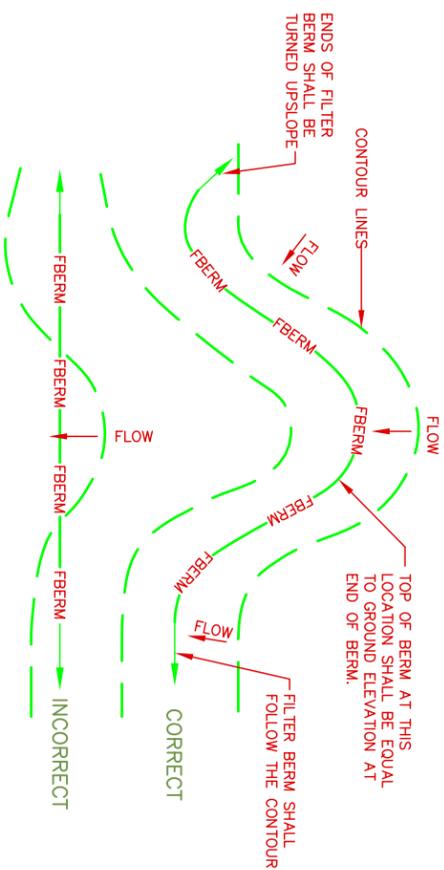


TYPE	YEAR	PROJECT NO.	SHEET NO.
-	-	-	-
-	-	-	-
-	-	-	-
REV.	-	-	-

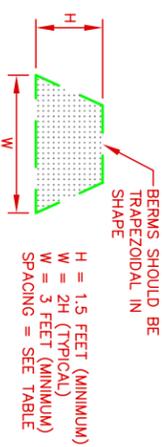

GROUND SLOPE (%)	RECOMMENDED SPACING BETWEEN BERMS ALONG GROUND (FT)
<2	110
2-5	100
5-10	75
10-20	25
>20	NOT ALLOWED

EROSION CONTROL PLAN LEGEND: FBERM FBERM

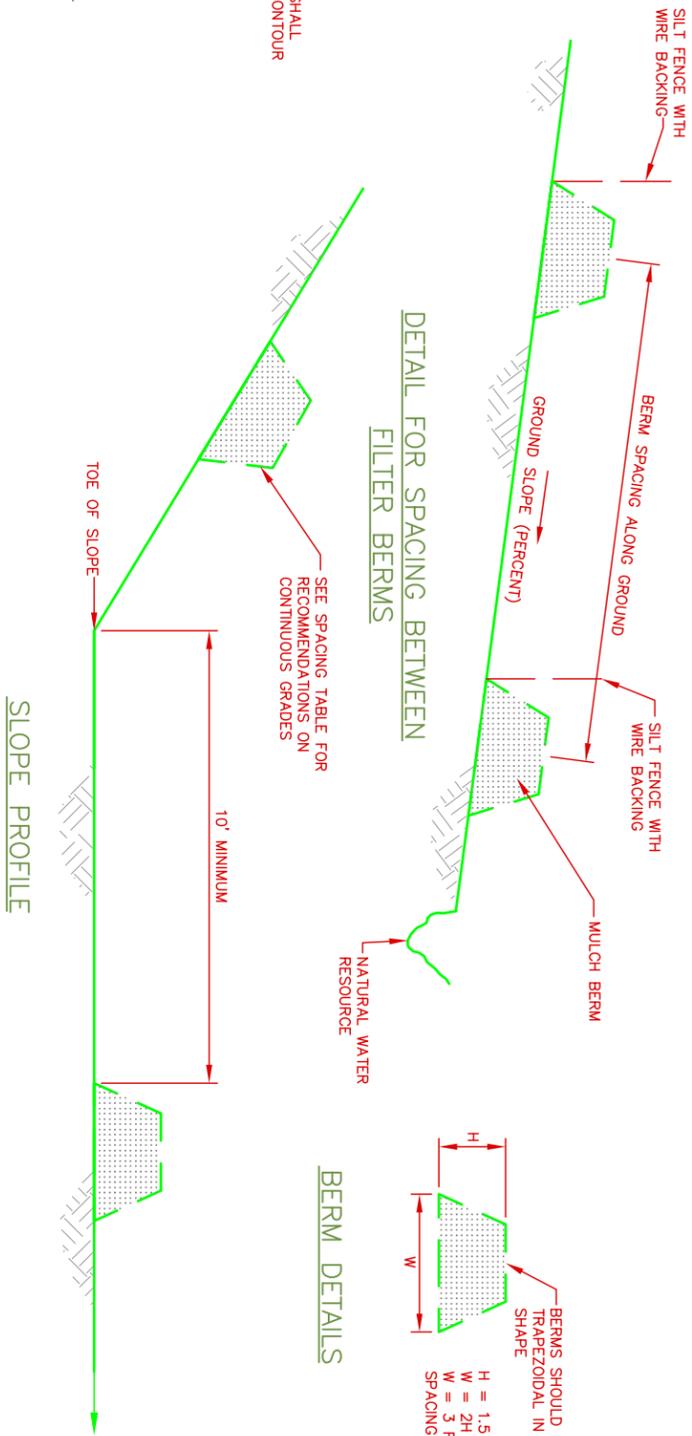

NOT TO SCALE



FILTER BERM

7.38