

EROSION CONTROL PLAN LEGEND:



DEWATERING STRUCTURE


PLAN VIEW

S T R E A M

SILT FENCE AND STRAW DEWATERING PIT

NOT TO SCALE

SECTION A-A

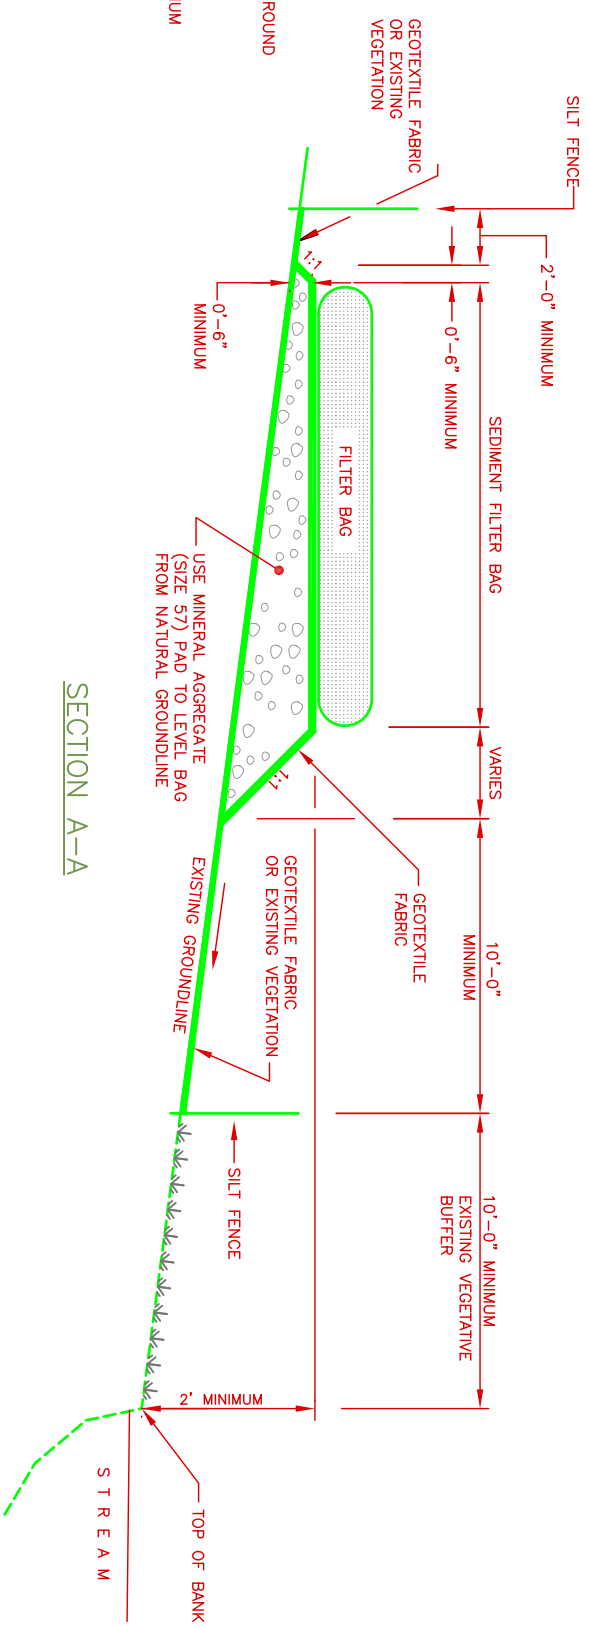

REV.	TYPE	YEAR	PROJECT NO.	SHEET NO.
-	-	-	-	-
-	-	-	-	-
-	-	-	-	-
-	-	-	-	-
-	-	-	-	-



DEWATERING PRACTICES (2)

7.21