



TYPE	YEAR	PROJECT NO.	SHEET NO.
-	-	-	-
-	-	-	-
-	-	-	-
-	-	-	-

REV. -

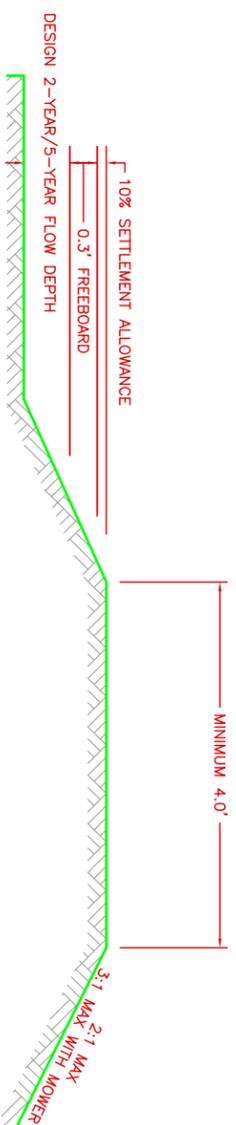

DIVERSION BERM

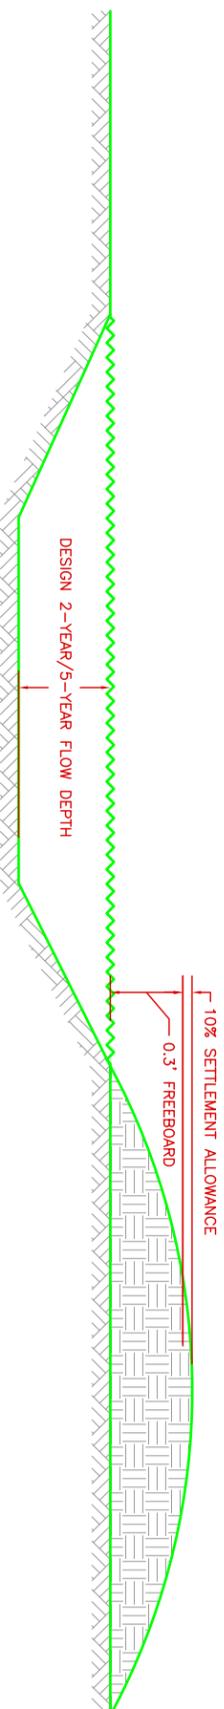

DIVERSION CHANNEL WITH BERM

EROSION CONTROL PLAN LEGEND: TD DIVERSION



DIVERSION

NOT TO SCALE

7.22