




DETAIL FOR V-DITCH

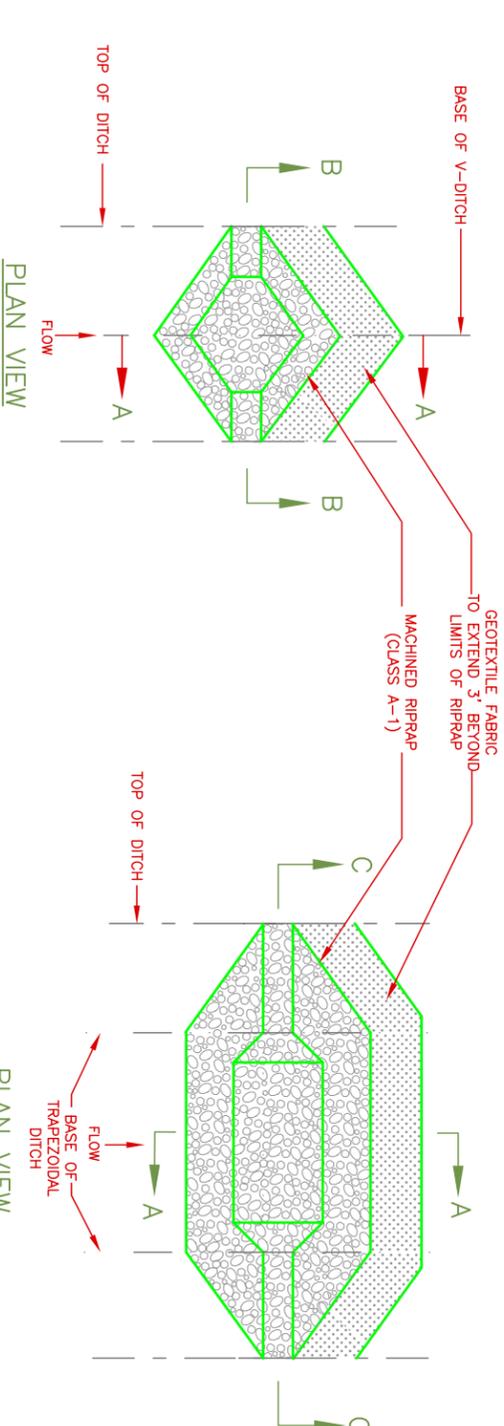

DETAIL FOR TRAPEZOIDAL DITCH

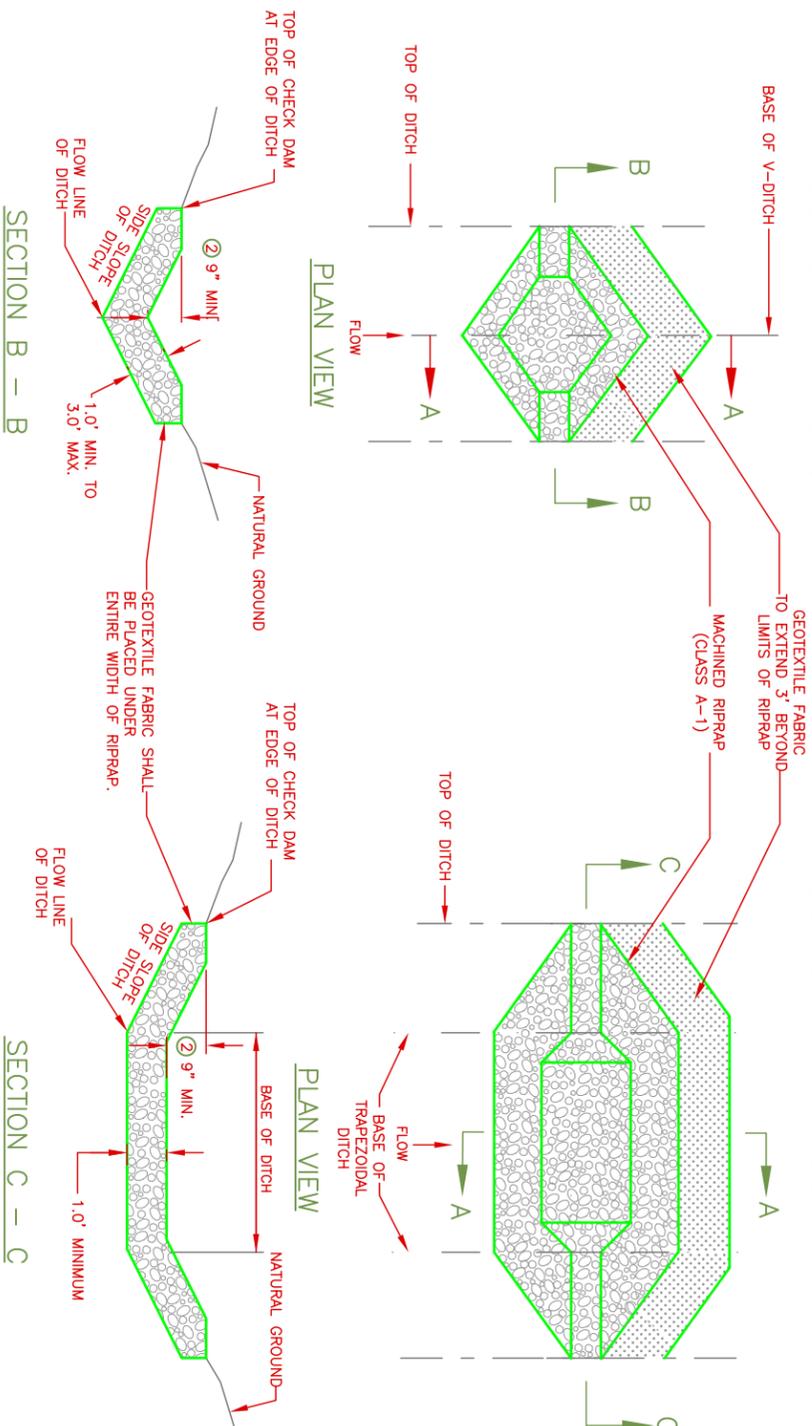


SECTION B - B

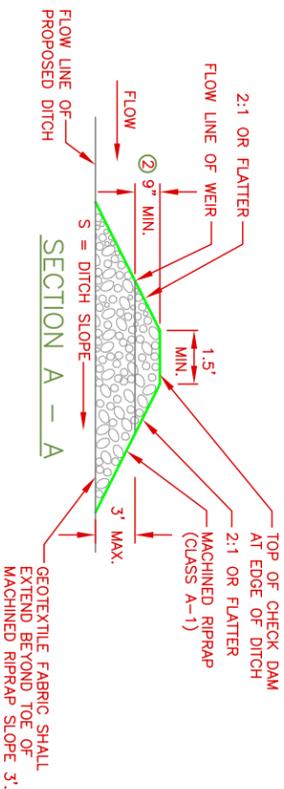

SECTION C - C

DETAIL FOR SPACING BETWEEN CHECK DAMS

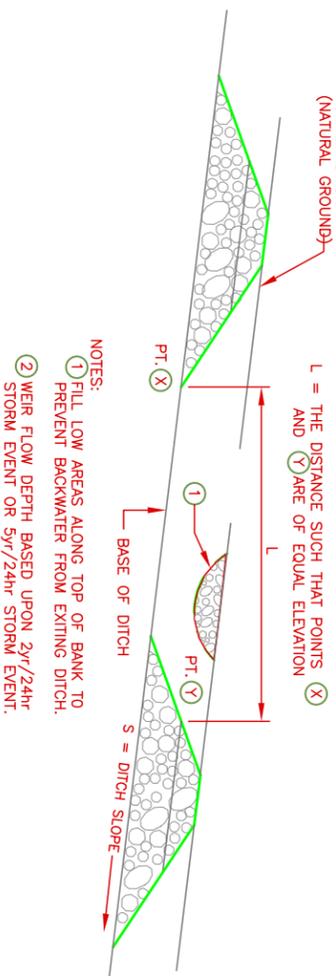

EROSION CONTROL PLAN LEGEND



CHECK DAM

REV.	NO.	DATE	DESCRIPTION
-	-	-	-
-	-	-	-
-	-	-	-
-	-	-	-



CHECK DAM

NOT TO SCALE

7.20