


TYPE	YEAR	PROJECT NO.	SHEET NO.
-	-	-	-
-	-	-	-
-	-	-	-
-	-	-	-

REV. -

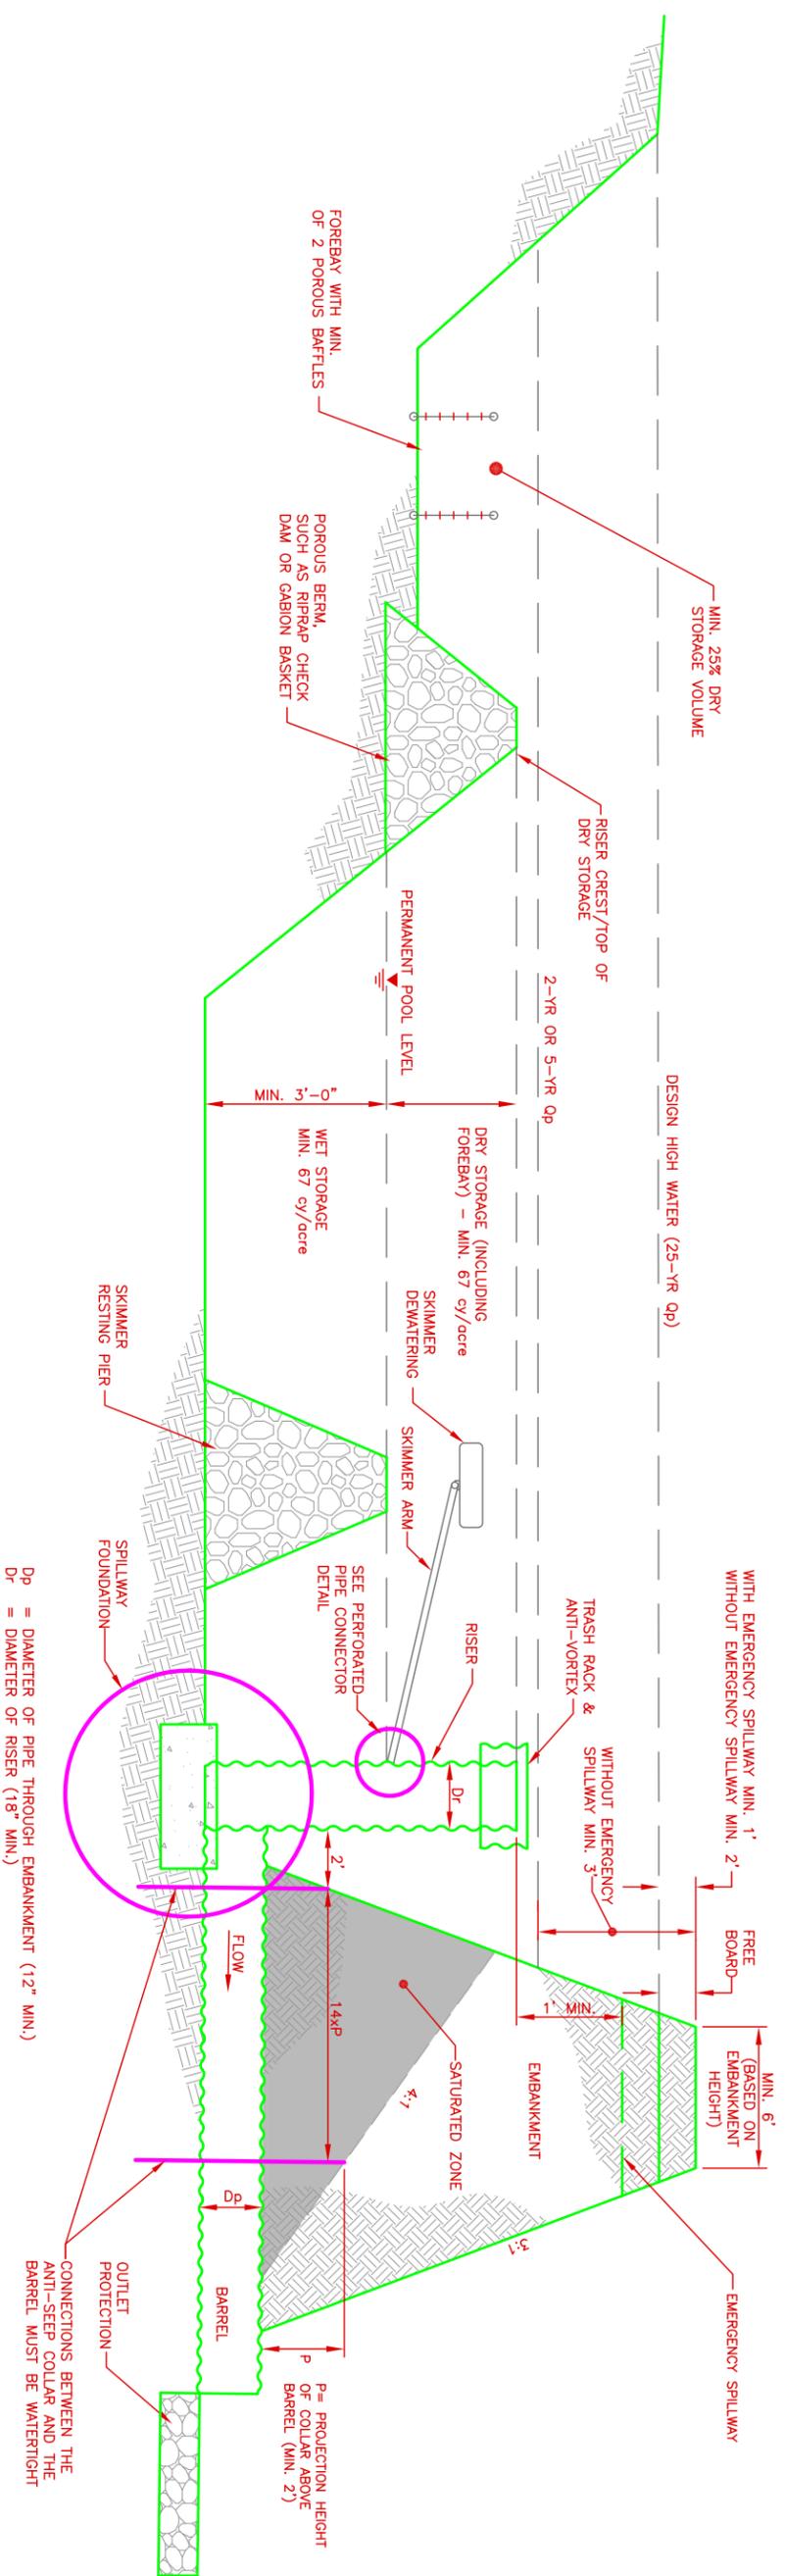

BASIN SCHEDULE

FACILITY	RISER PIPE DIA. (FT.)	BARREL PIPE DIA. (FT.)	PERMANENT POOL ELEVATION	PRINCIPAL SPILLWAY ELEVATION FEET, AMSL	EMERGENCY SPILLWAY ELEVATION FEET, AMSL	EMERGENCY SPILLWAY WIDTH	EMERGENCY SPILLWAY SLOPE	TOP OF EMBANKMENT ELEVATION FEET, AMSL	BOTTOM OF BASIN ELEVATION FEET, AMSL
BASIN 1	00'	00'	000.00	000.00	000.00	00'	2H:1V	000.00	000.00


PERFORATED PIPE DEWATERING DEVICE SPECIFICATIONS

FACILITY	PIPE DIA.	INLET ELEVATION	NUMBER OF SLOTS/HOLES
BASIN 1	0.0"	000.00	0


SKIMMER DEWATERING DEVICE SPECIFICATIONS

FACILITY	SKIMMER NO.	ARM DIA.	ORIFICE DIA.
BASIN 1	0	0.0"	0.0"

ALTERNATIVE DEWATERING DEVICE PERFORATED VERTICAL PIPE OR TUBING

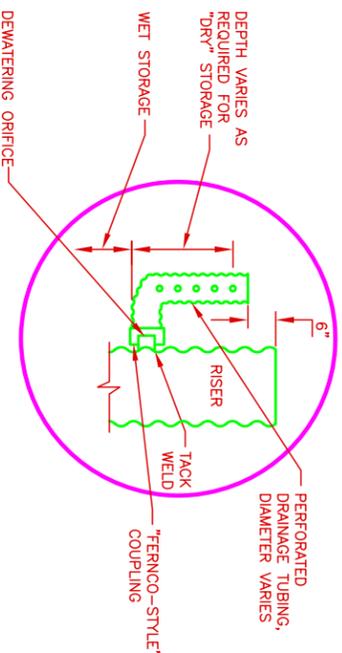

SPILLWAY FOUNDATIONS FOR RISER HEIGHTS <10'

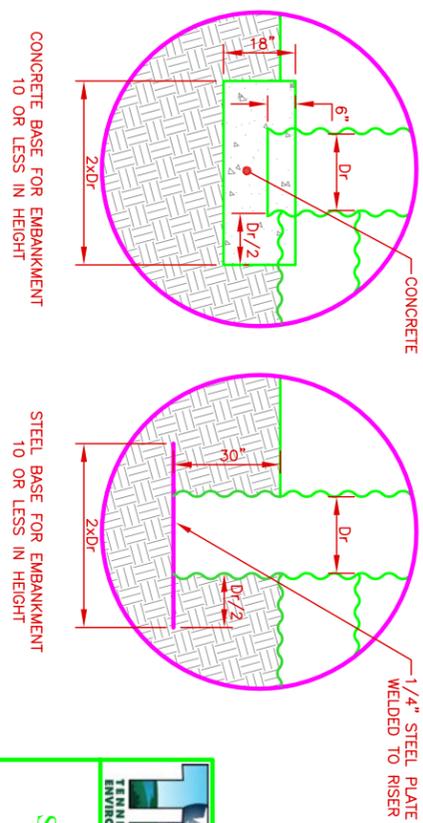

NOT TO SCALE



SEDIMENT BASIN 7.31