



CITY OF
COLUMBIA
TENNESSEE

DRIVEWAY APRON (COMMERCIAL)


(NTS)

DATE
4-23-2012

DWG. NO.

SD-12

TYPICAL LONGITUDINAL JOINT MARKING

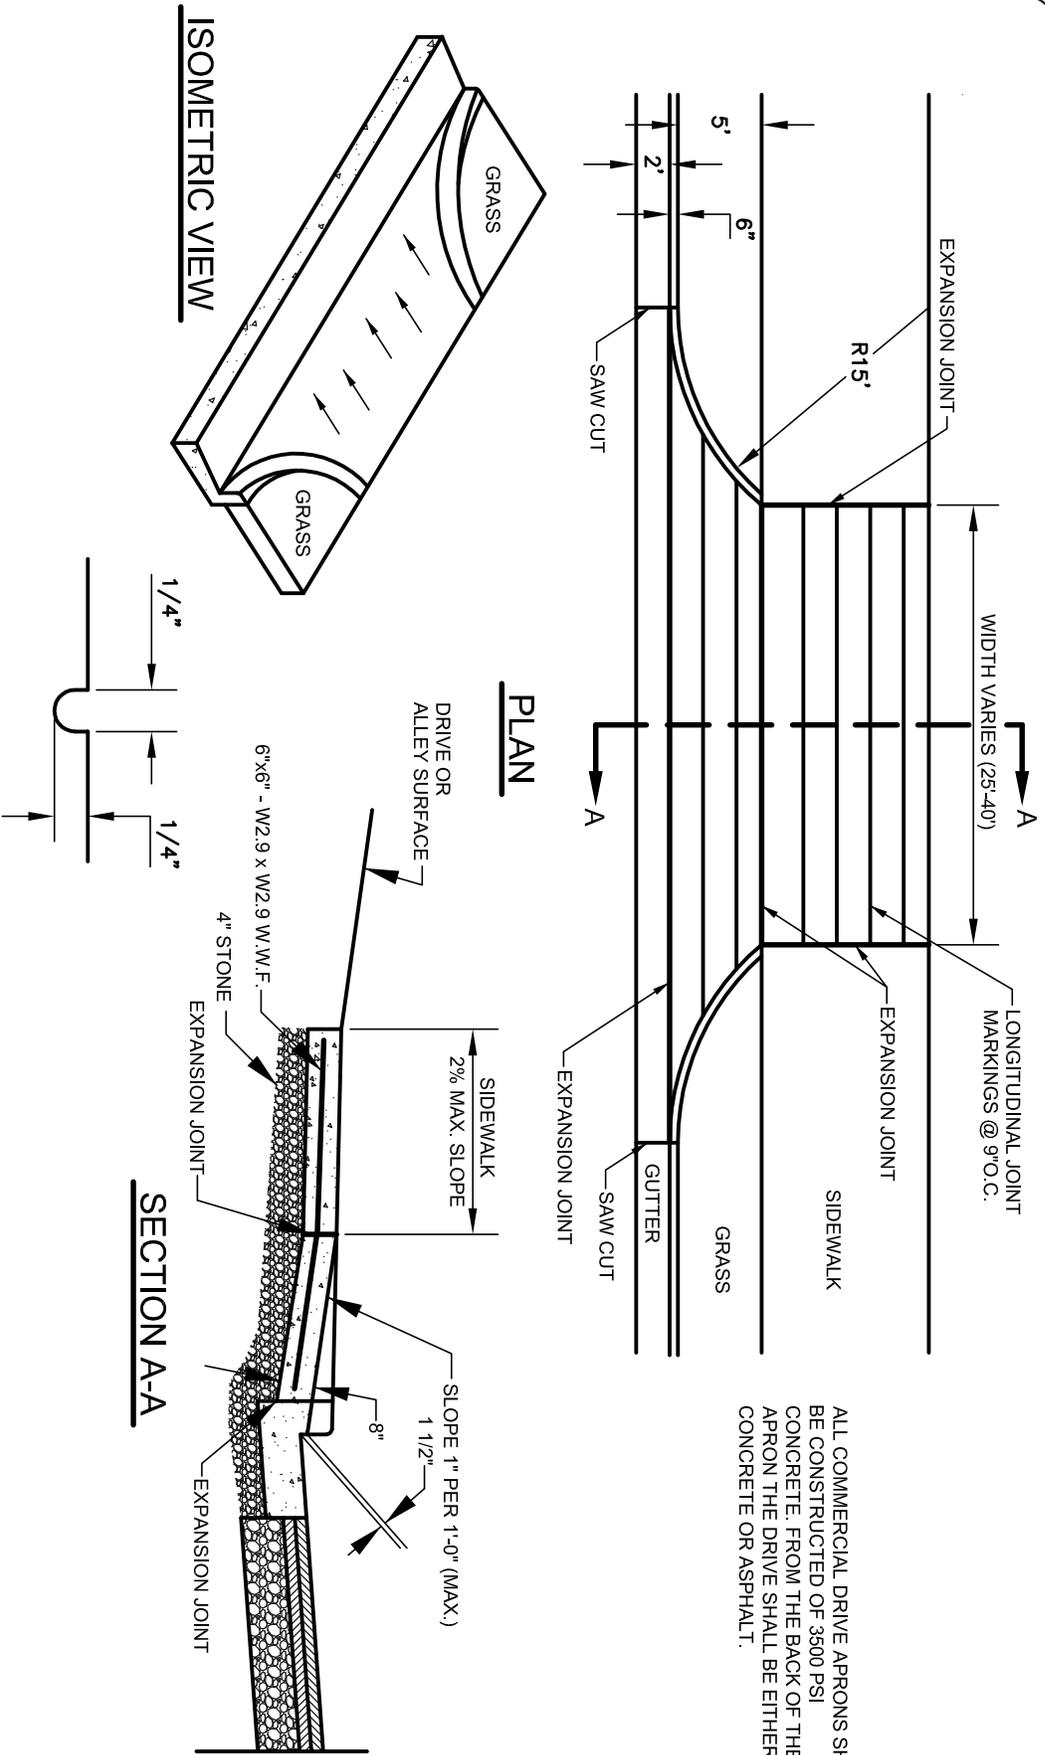

ALL COMMERCIAL DRIVE APRONS SHALL BE CONSTRUCTED OF 3500 PSI CONCRETE. FROM THE BACK OF THE APRON THE DRIVE SHALL BE EITHER CONCRETE OR ASPHALT.