



Expansion joints at any direction change and at 30' maximum spacing, with control joints every 5'.

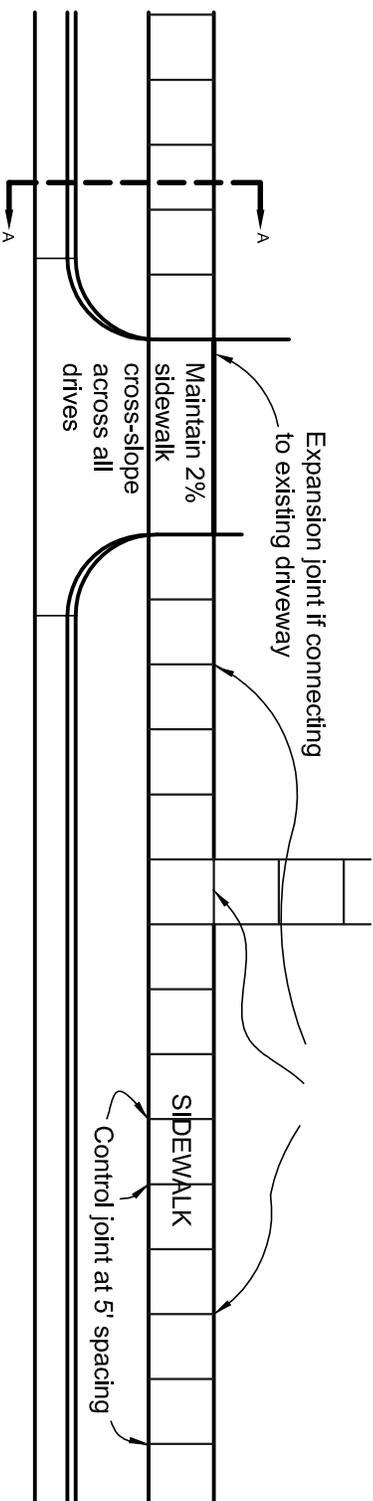

PLAN VIEW

Not to Scale

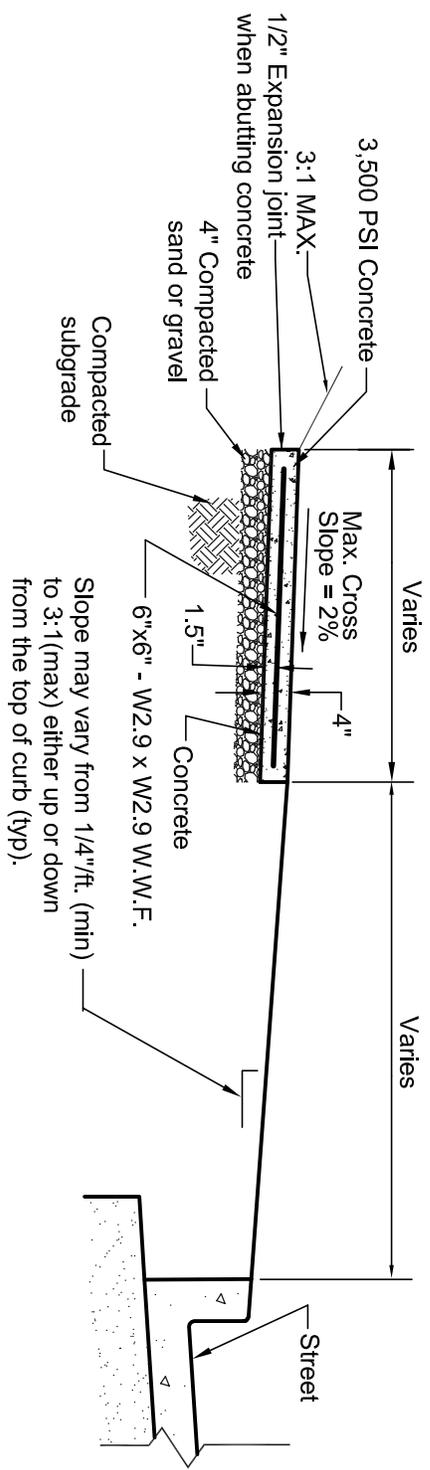

SECTION A-A

Not to Scale

SIDEWALK DETAIL

(NTS)



DATE
4-23-2012

DWG. NO.
SD-13

SD-13